


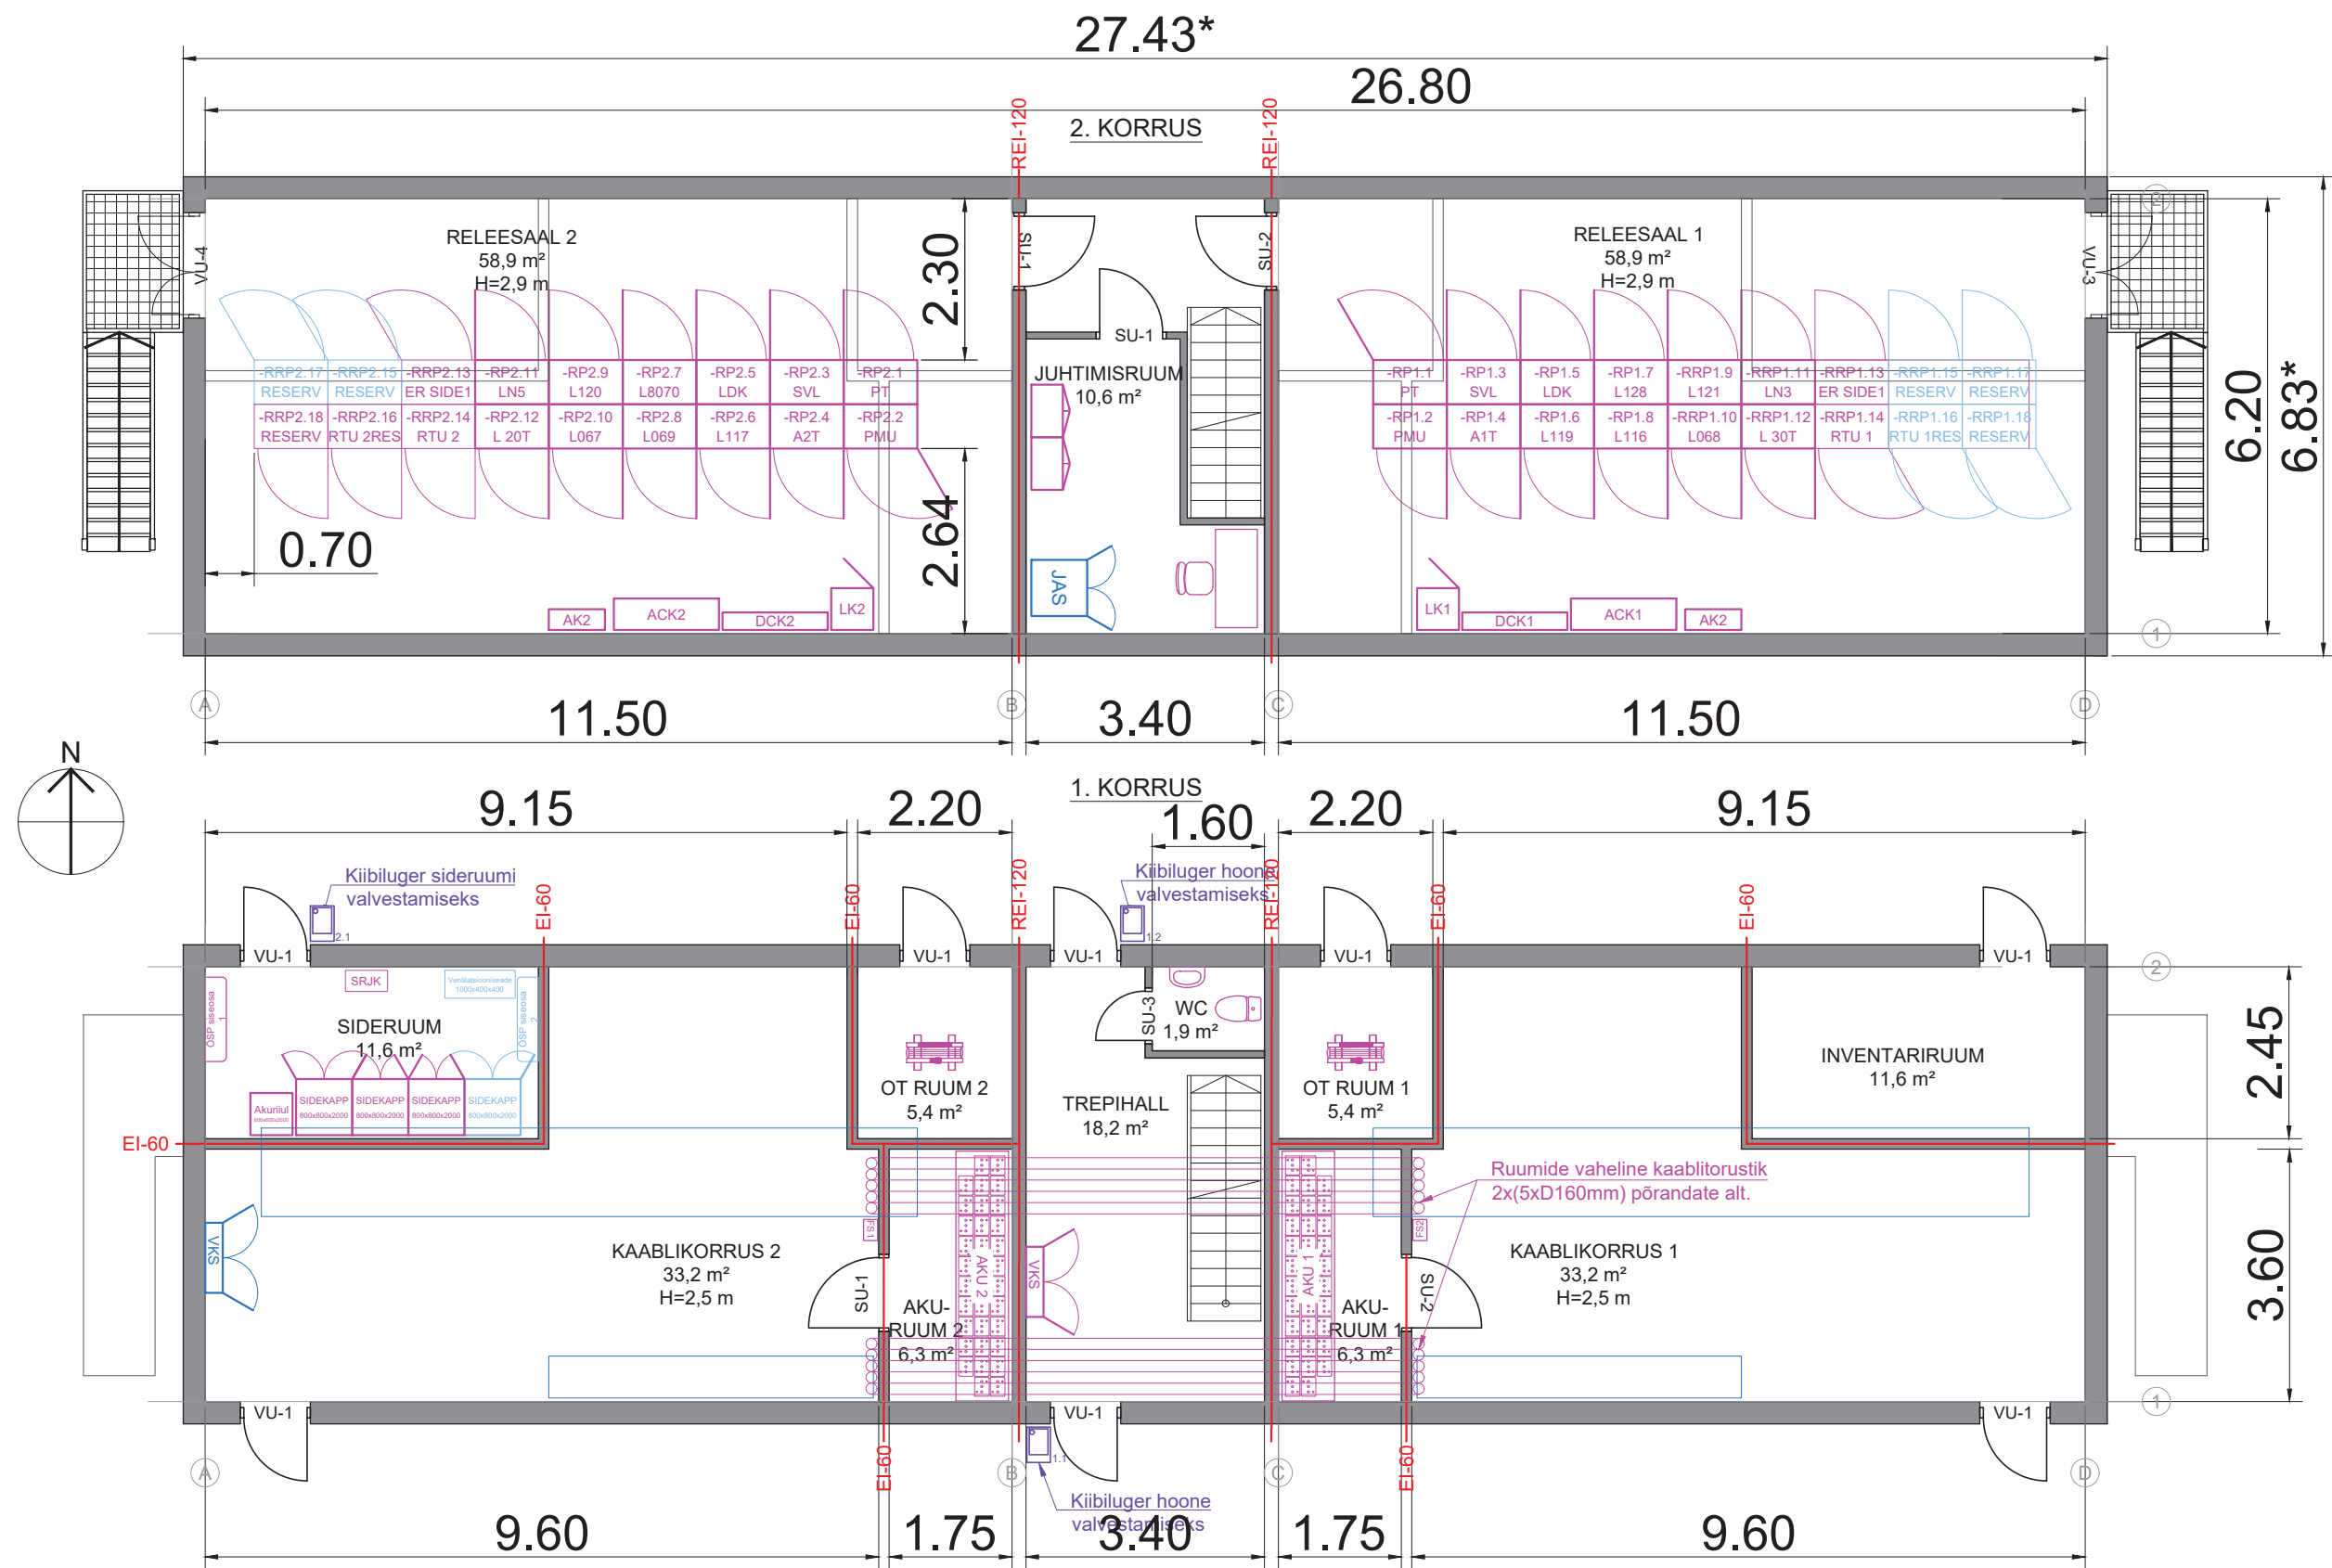


Tingmärgid/Symbols:


- Olemasolev/ Existing
- Perspektiivne/ In future scope
- HD mahus ehitatav/renoveeritav
- To be built/renovated by scope of works

	Alajaama nimi/Name of the substation: BALTI 330 kV ALAJAAM 110kV juhtimishoone plaan			Dok.tähis/ Doc.no.:
	Nimi/Name	Kuupäev/Date	Allkiri/Signature	Dokumendi nimetus/ Name of document:
	Kinnitas/Approved			HOONE PLAAN (M1:100)
	Koostas/Composed	L.Niidumaa	18.07.2025	Plan of a building (M1:100)
	Kontrollis/Revised			CAD fail:
Kooskõlastas/Accepted			Balti_plaan_2025-07-16.dwg	1/1

VAADE A-D

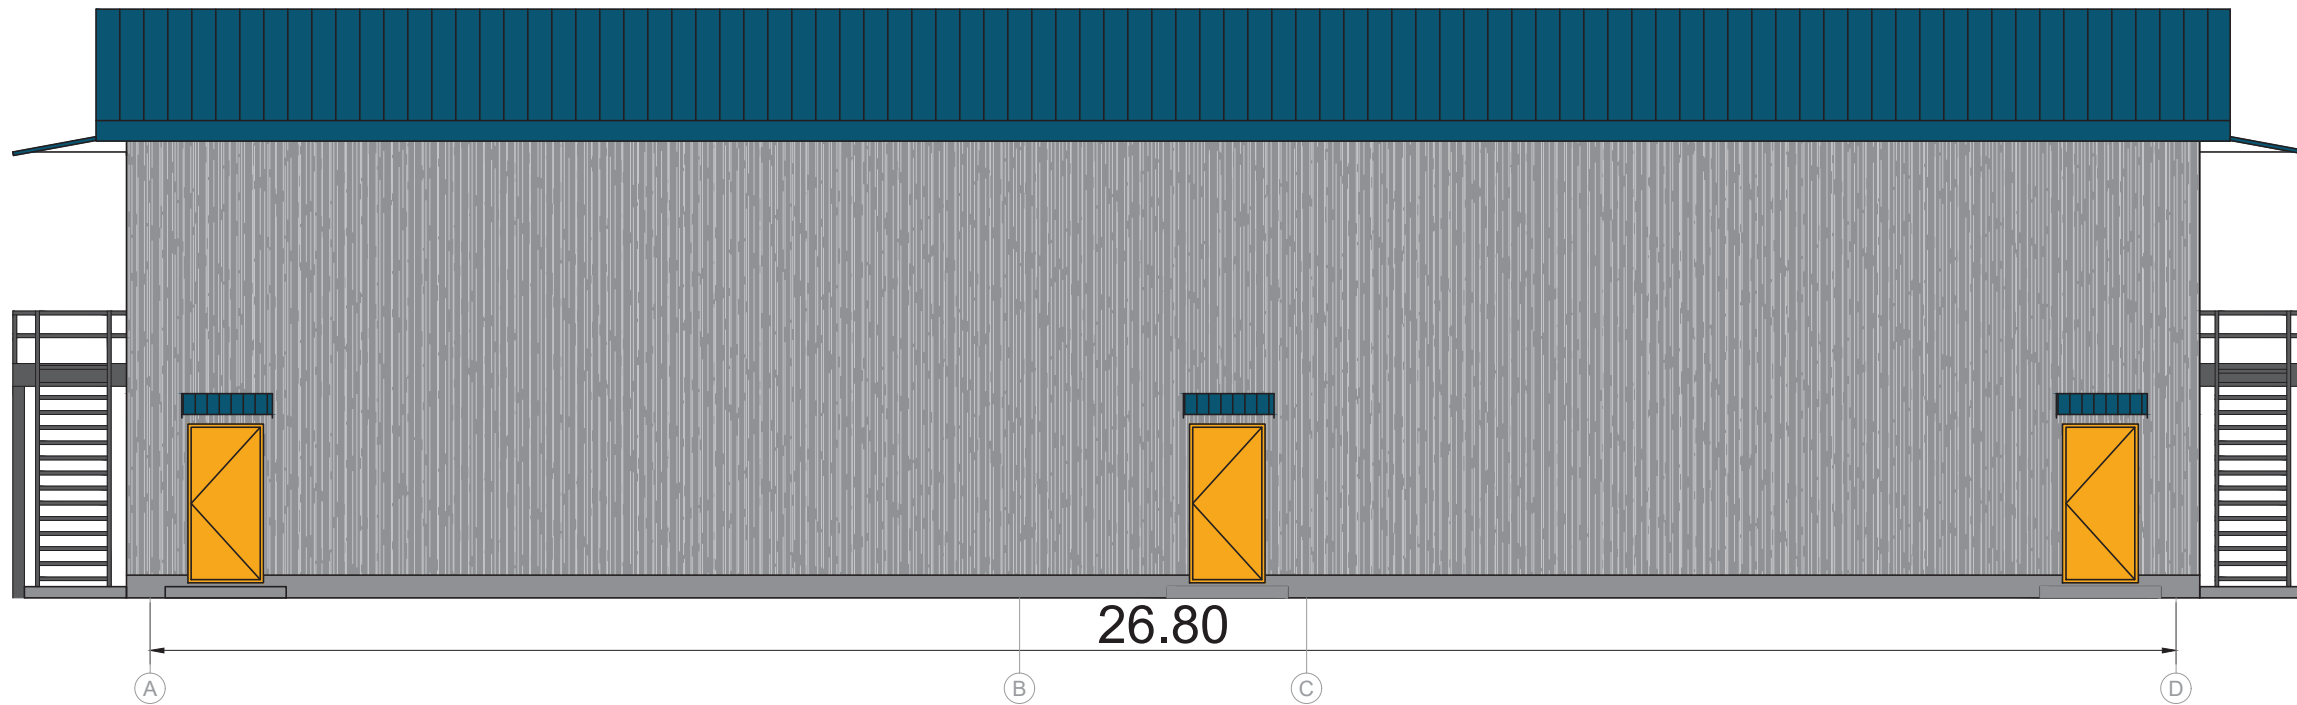

VAADE D-A

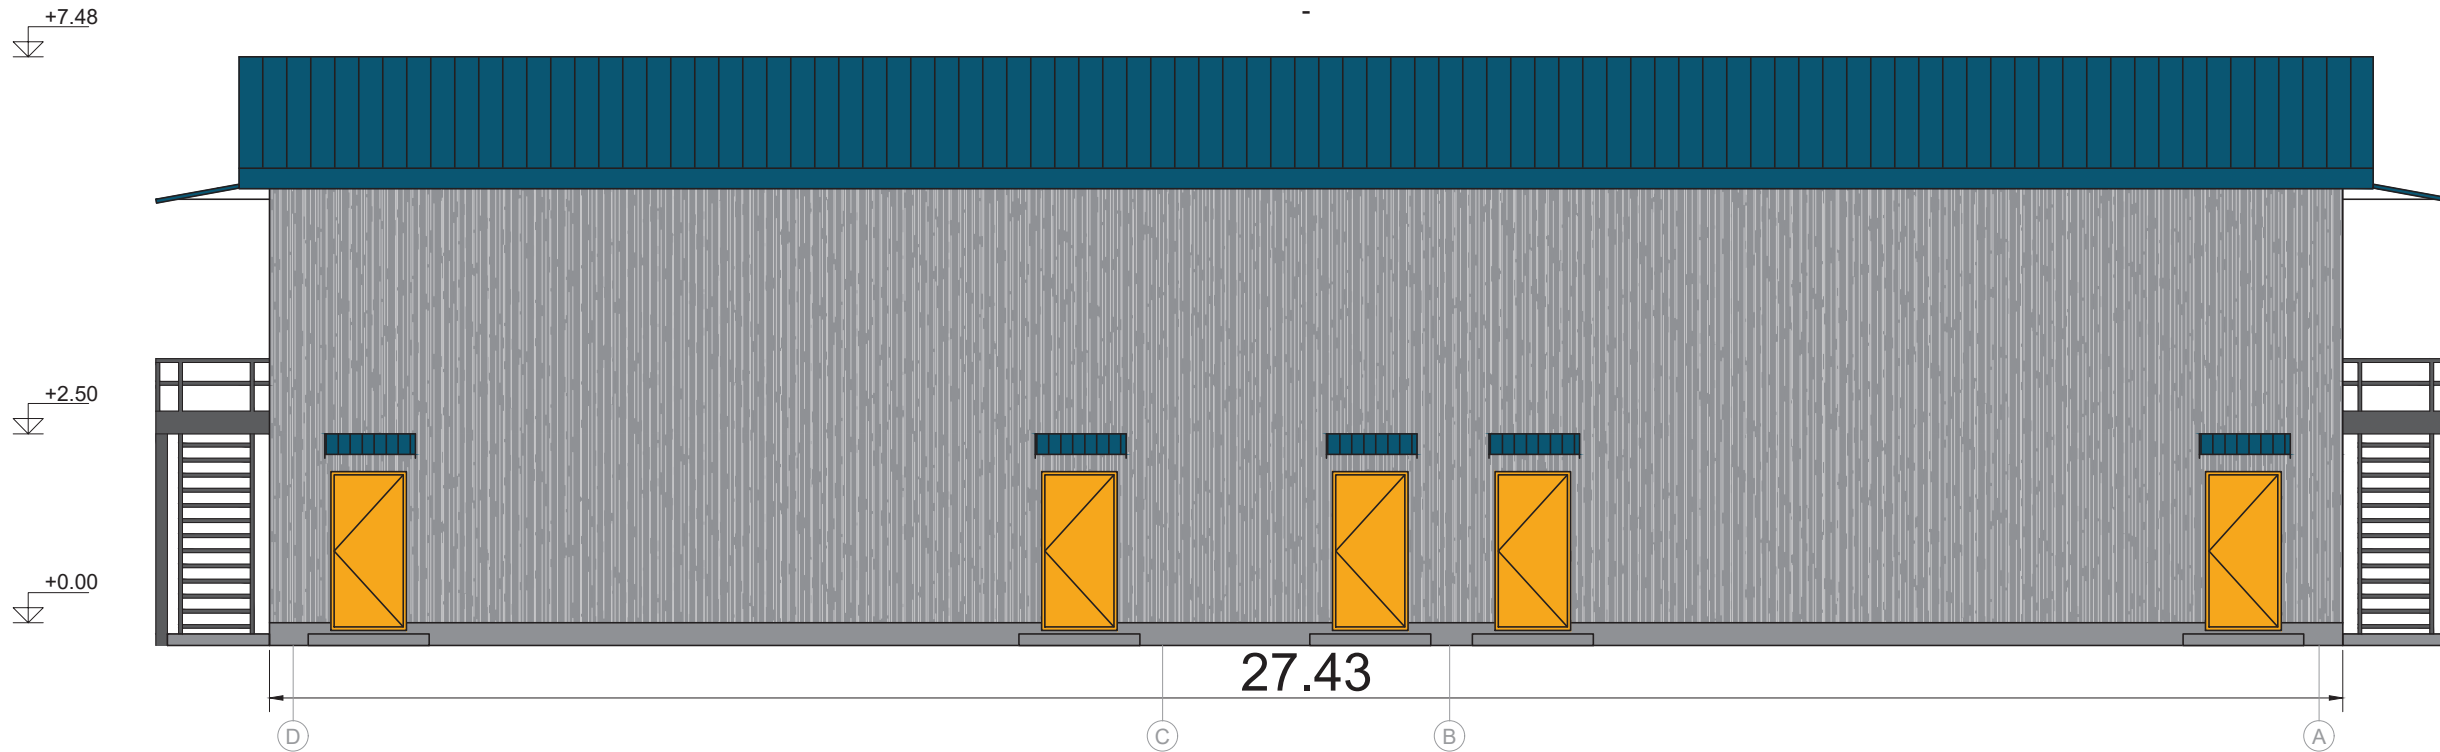

Tingmärgid/Symbols:

- Olemasolev/ Existing
- Perspektiivne/ In future scope
- HD mahus ehitatav/renoveeritav
- To be built/renovated by scope of works

elearning
OHENDAME ENERGIAD

Alajaama nimi/Name of the substation:

BALTI 330 kV ALAJAAM

110kV juhtimishoone vaated

Nimi/Name

Kuupäev/Date

Allkiri/Signature

Dokumendi nimetus/ Name of document:

Hoone vaated (M1:100)

Building views (M1:100)



CAD fail:

Balti_plaan_2025-07-16.dwg

Dok.tähis/
Doc.no.:

Leht/Lehti
Page/Pages

1/2

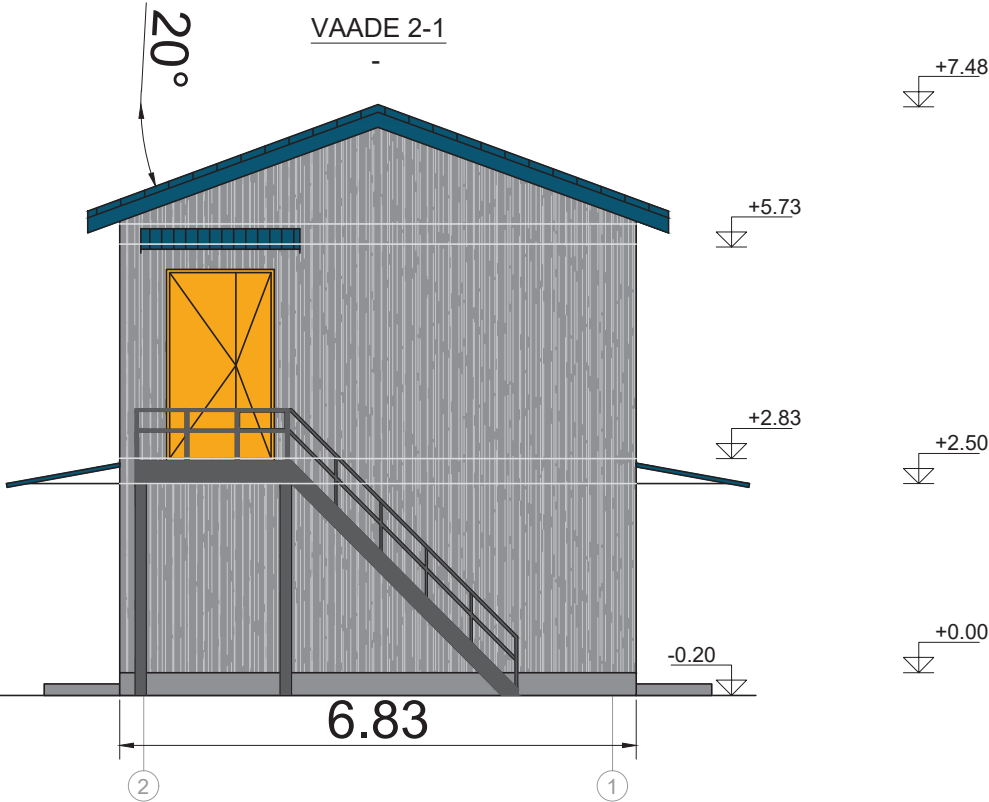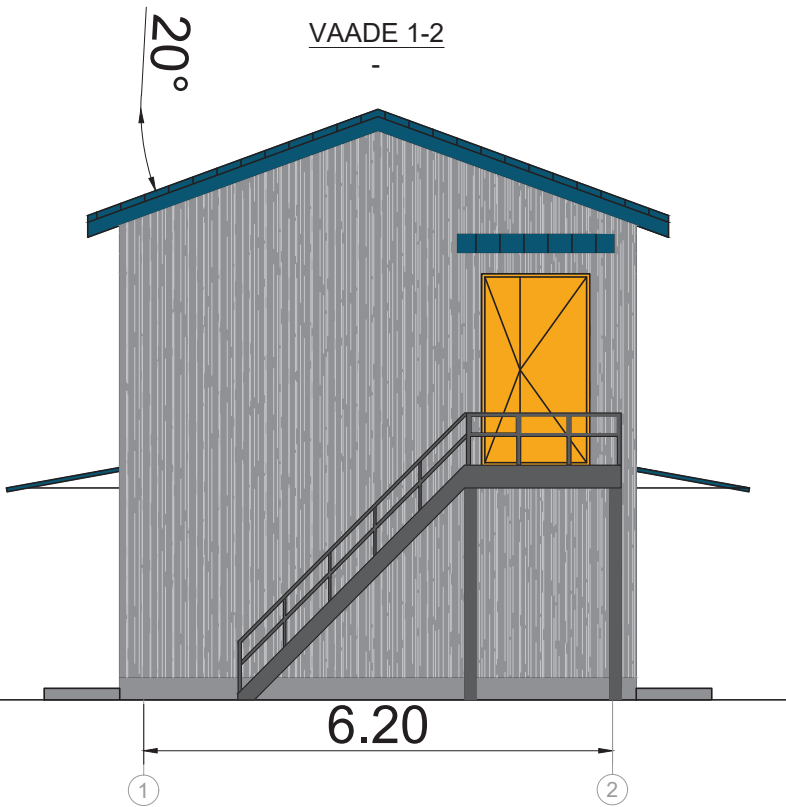

Tingmärgid/Symbols:

- Olemasolev/ Existing
- Perspektiivne/ In future scope
- HD mahus ehitatav/renoveeritav
- To be built/renovated by scope of works

 ÜHENDAME ENERGIAD	Alajaama nimi/Name of the substation: BALTI 330 kV ALAJAAM 110kV juhtimishoone vaated				
	Nimi/Name	Kuupäev/Date	Allkiri/Signature	Dokumendi nimetus/ Name of document: Hoone vaated (M1:100) Building views (M1:100)	Dok.tähis/ Doc.no.:
	Kinnitas/Approved				
	Koostas/Composed	L.Niidumaa	18.07.2025		Leht/Lehti Page/Pages
	Kontrollis/Revised			CAD fail: Balti_plaan_2025-07-16.dwg	2/2