


K • LGFASSAAD

CaporoColor
Marone 15
(L83.C13.H65)

K • LGFASSAAD

CaporoColor
Marone 15
(L83.C13.H65)

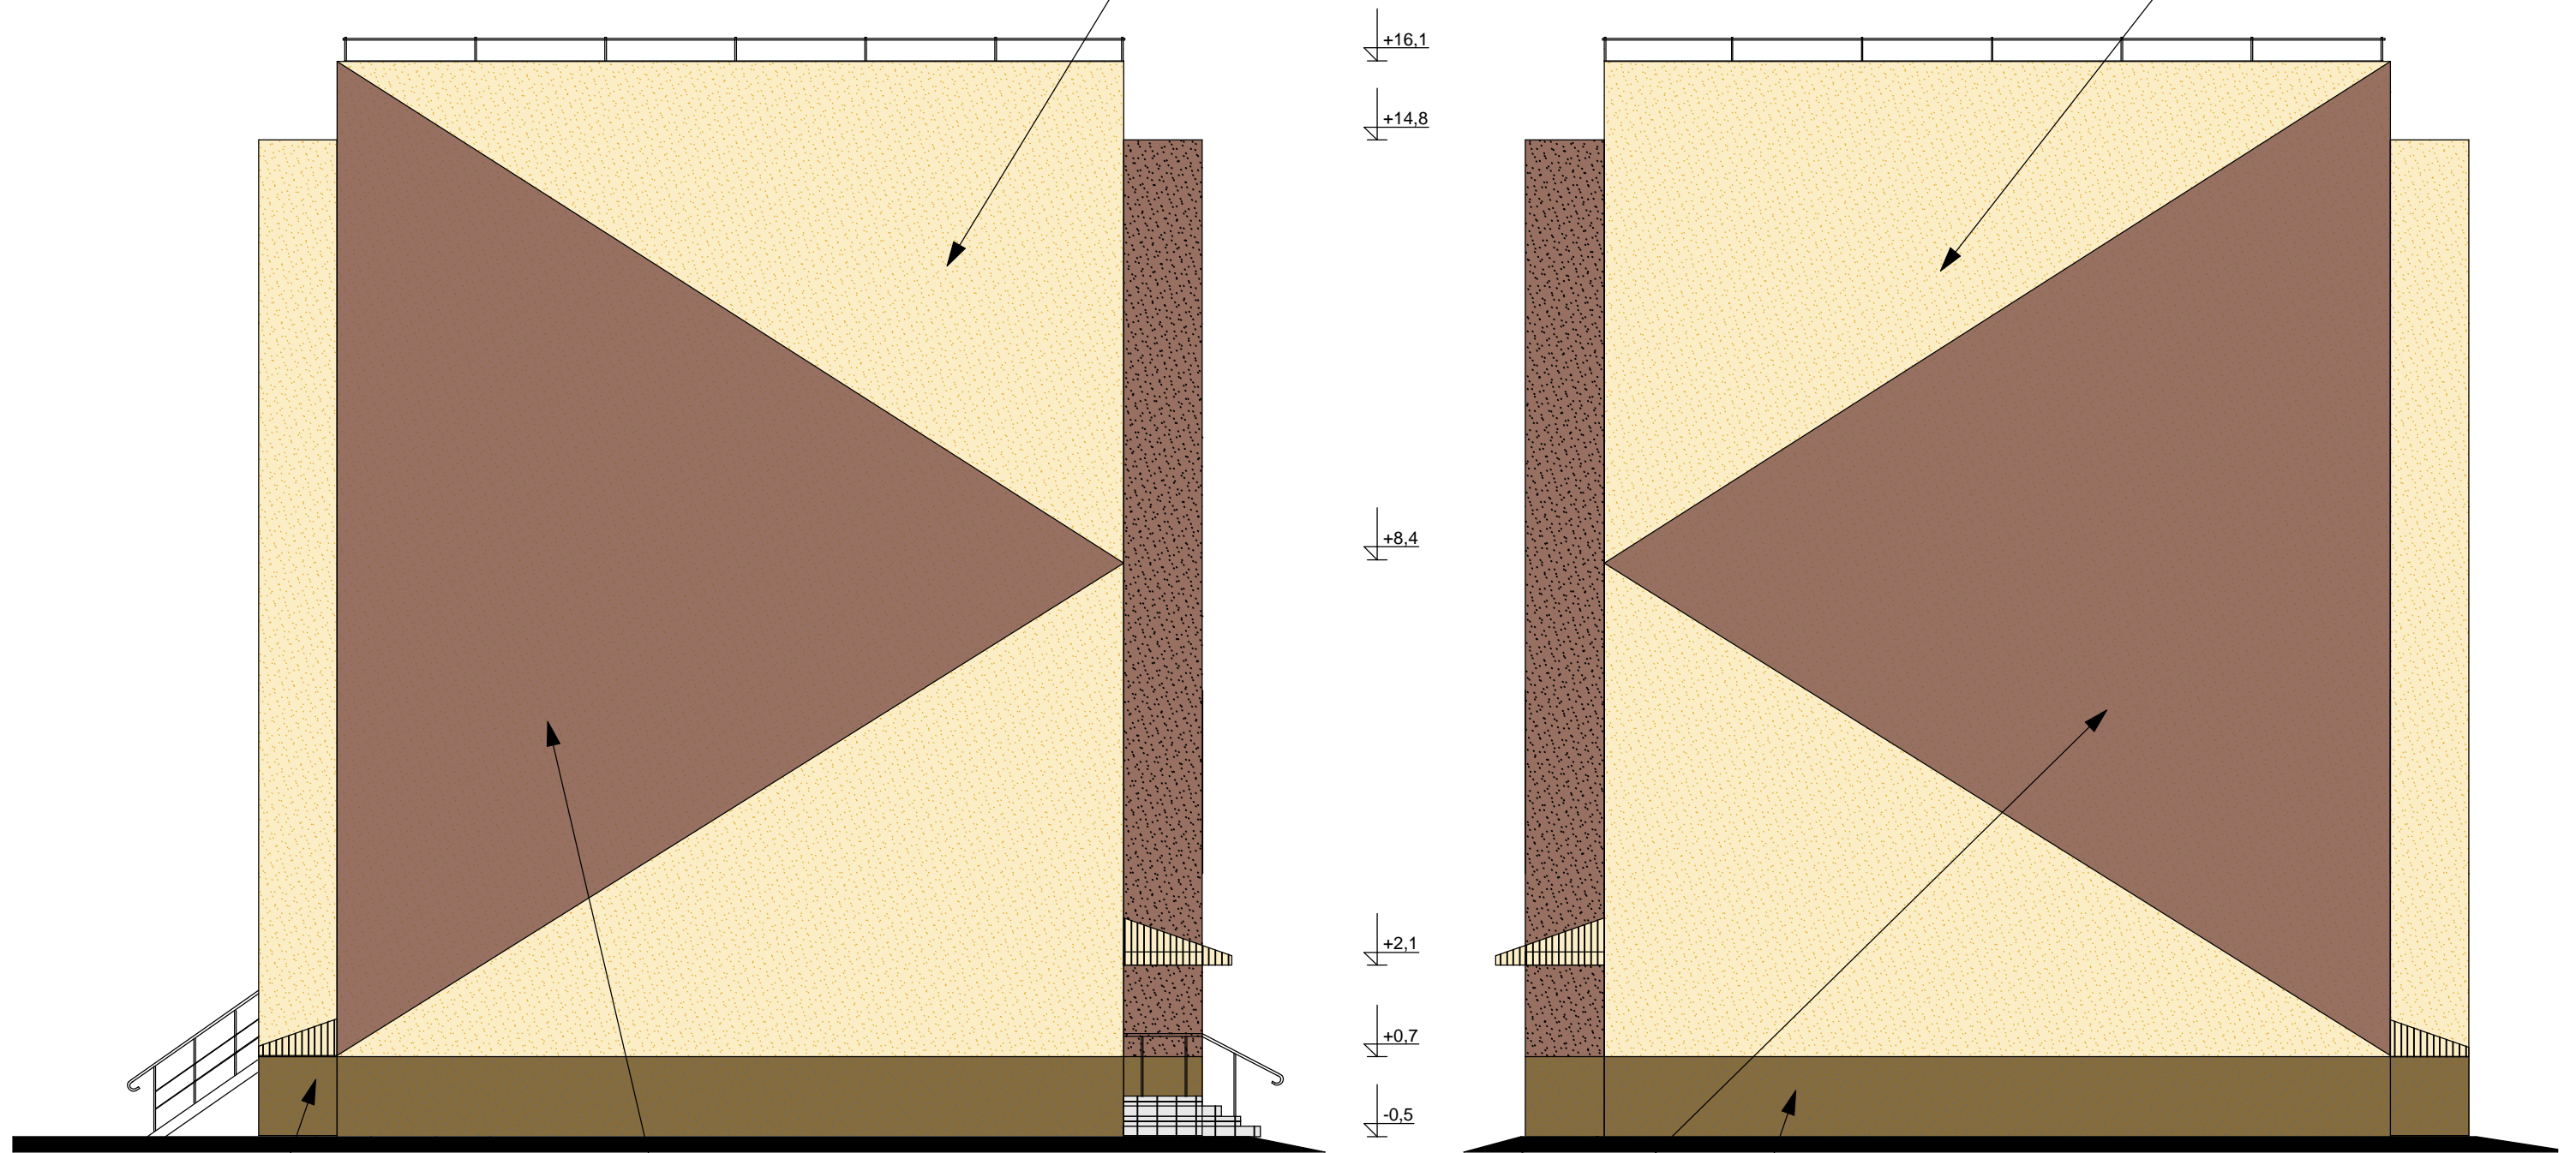

CaporoColor
Muskat 0
(L64.C13.H74)

CaporoColor
Mocca 13
(L64.C9.H40)

CaporoColor
Mocca 13
(L64.C9.H40)

CaporoColor
Muskat 0
(L64.C13.H74)

K²avasolev joonis annuleerite joonis A-2

FIE OLGA MEDVEDJEVA REG. N EP00247FIE-0001 ALATES 10.03.2003 NARVA, UUSK • LA, 18-39 5516878; 3356648		NARVA LINN. KANGELASTE TN., 24	
		VIIKORRUSELISE KORTERIELAMU OSALINE REKONSTRUEERIMISE EHITUSPROJEKTI KORREGEERIMINE	•IFER 13-2006
		K • LGFASSAADIDE VELISVIIMISTLUS	staadium PP leht lehed A-3
INSENER	MEDVEDJEVA	KUUPPEEV	11.10.2006 M ₂ fTKAVA 1:100