


PEAFASSAAD

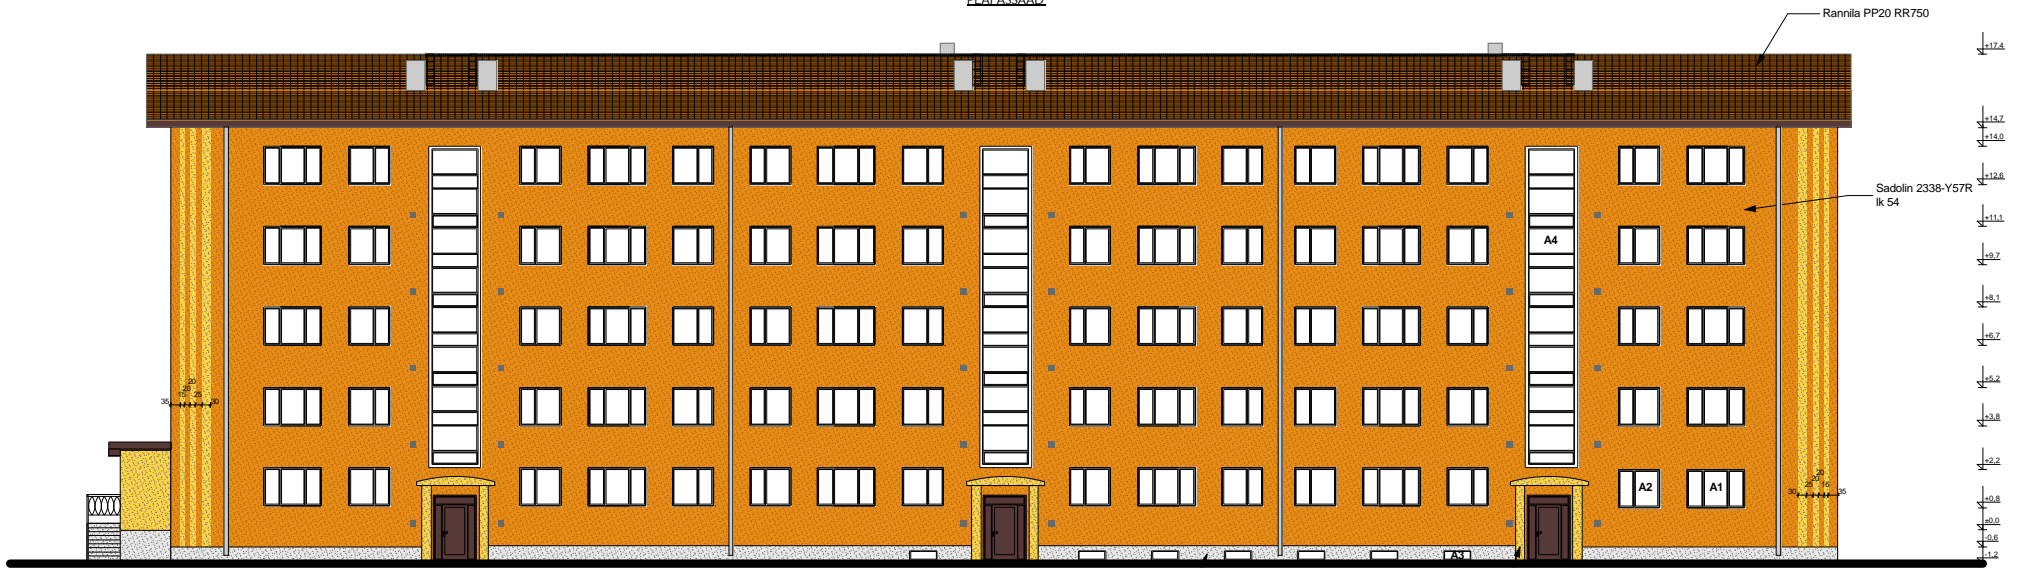

Sadolin3502-B
leht 107

Sadolin0630-Y19R
leht 22

FIE OLGA MEDVEDJEVA REG. N. EP0024/FIE-0001 ALATES: 10.02.2003 NARVA, UUSK. LA. 18-39 5516878; 3356648		NARVA LINN, KREENHOLMI, 12 VIEKORRIGELISE KORTERELAMU FASSAADIDE JA KATUSEKATTE REKONSTRUEERIMISE ENTLUSPROJEKT	
		//IFFER 20.2007	
		A-1	
		PEAFASSAAD	
INGENIER	MEDVEDJEVA	KUIPPEV	21.01.2007
		IM + TRAVA	1:100