


PEAFASSAAD

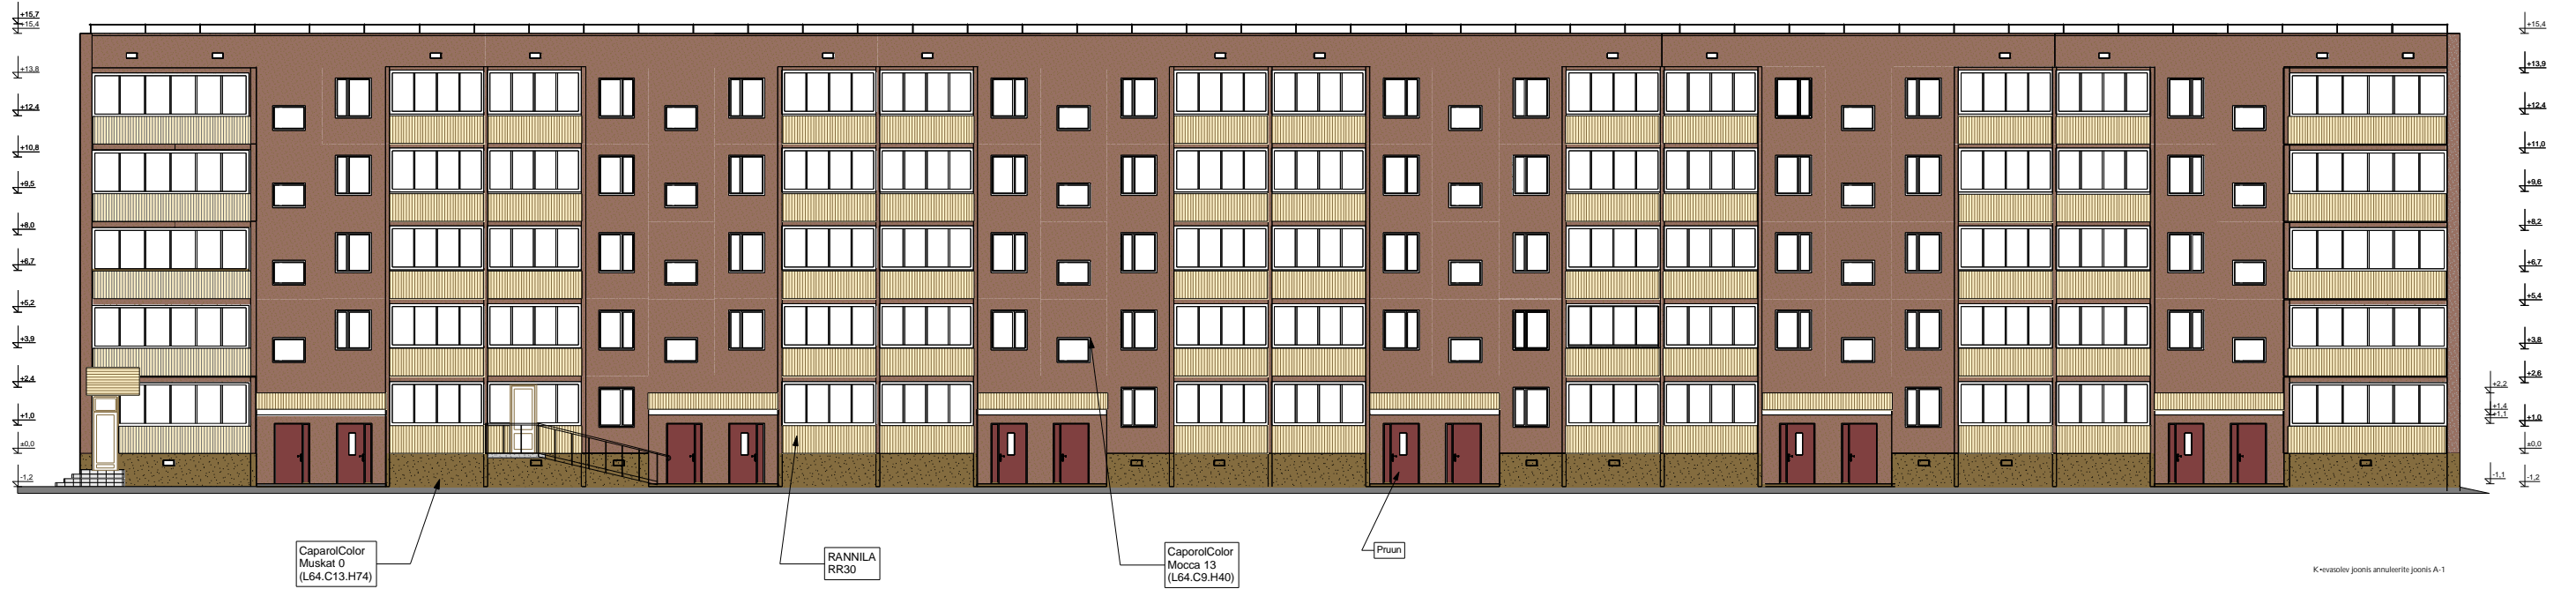

K-vasolev joonis annuleritu joonis A-1

FIE OLGA MEDVEDEVA REG. N EP00247/IE-0001 ALATES 10.03.2003 NARVA, UUSK- LA.18-39 5516878; 3356648		NARVA LINN, KANGELASTE TN., 24 VIIEKORROOLISE KORTERELAMU OSALINE REKONSTRUEERIMISE EHTLUSPROJEKTI KOORDEERIMINE PEAFASSAADIDE VJLISVIMISTLUS		13.2006 100 100 A-1a	
INSNER	MEDVEDEVA	KUUP/EV	11.10.2006	MEETRAVA	1:100