


TAGAFASSAAD

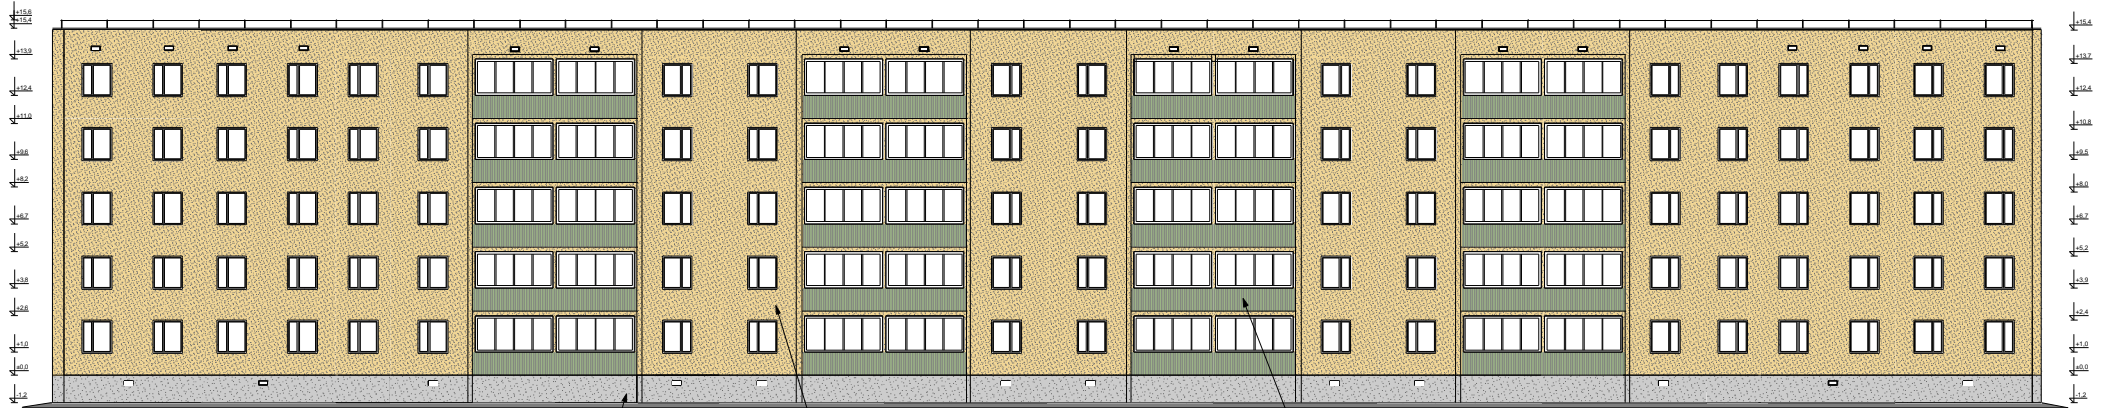

Mnerit Pastel
Grafit 21

Sadolin
SUC30Y10R

RANNILA
RR36

FIE OLGA MEDVEDEVA REG. N EN0007FE.0001		NARVA LINN, PUKKINI TN. 53	
ALATES 19.03.2003		VIIEKORREKTSIE KORTERELAMU	
NARVA, LUGA-LA. 18.39		IGALINE REKONSTRUEERIMISE	
5516878.3356648		FAHILISSEKTEK	
		TAGAFASSADIDE	
		V+ LISVIMISTELUS	
PISEKID	MEDVEDEVA	KUJAFIEV	11.10.2006 16/11/06
			1:100